

*Facade. Scale 1:20*



*Flexible neon lettering*

*Electrical outputs for inscription backlighting*

*Signage. See detail*

*Metal signboard. See detail*

*Apply the inscription with a stencil color: NCS S 5010-Y10R*

*Electrical outlet for sconces H=2400 mm*

*Wooden menu box of individual production. See detail.*

**Notes:**


1. Bindings of electrical outputs need to be specified on site!!!
2. All colors and materials must be agreed with the architect

|  |                    |                      |        |
|--|--------------------|----------------------|--------|
|  | MIMOSA TALLINN     | produced by: Sc 1:20 | pg. 01 |
|  | Facade. Scale 1:20 | Goncharenko O.S.     | DP     |
|  |                    | Baskov G.A.          |        |
|  |                    | Chistyakova D.R.     |        |

Sign on the facade TYPE 1 Scale 1:10


Rod of circular cross-section  
4 mm in diameter for fastening brass mosaic

Brass sheet  
thickness. 1-2 mm,

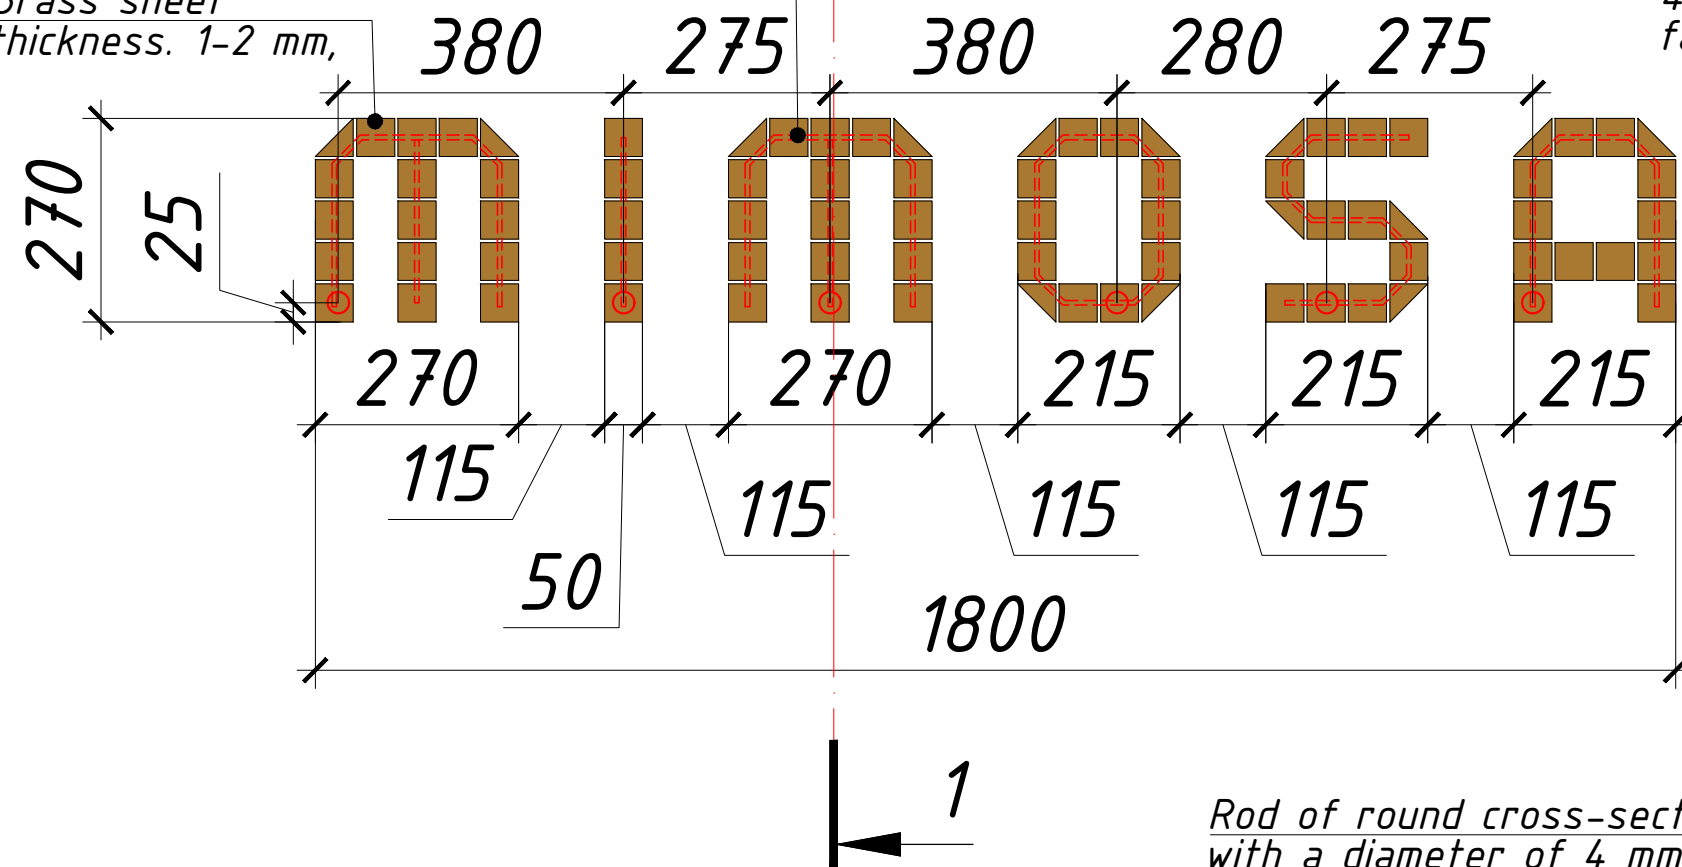


Section 1-1 Scale 1:5

Rod of circular cross-section  
4 mm in diameter for fastening brass mosaic

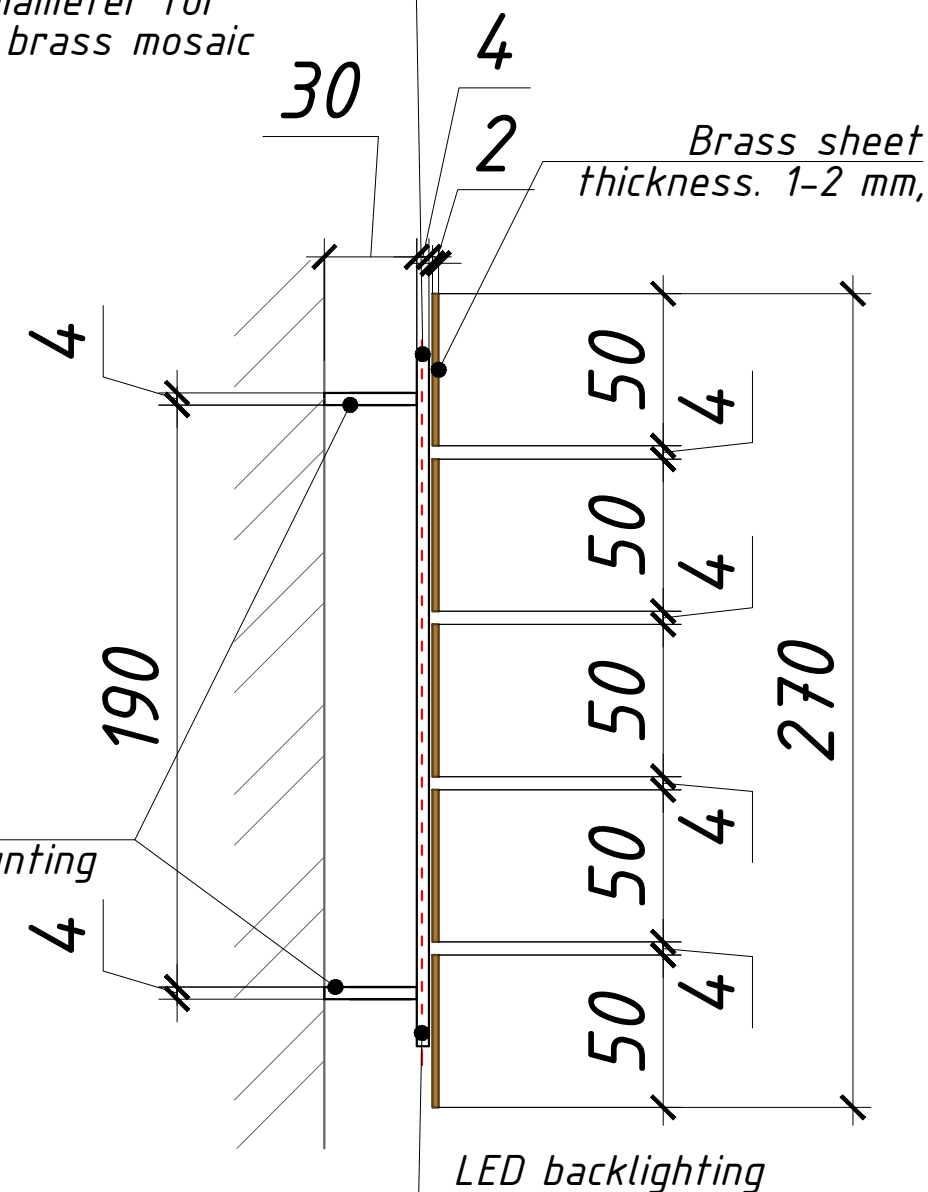

Rod of round cross-section  
with a diameter of 4 mm for mounting  
letters to the wall

Fragment Scale 1:10


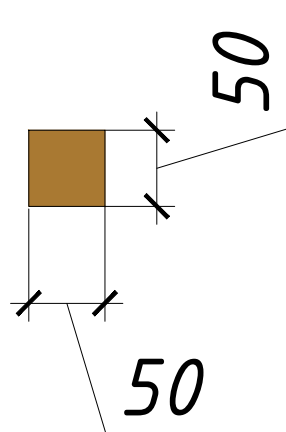


The letters are made of a sheet of brass of thickness. 1-2 mm, cut into 50x50 mm squares, Fix the squares on a metal rod of round cross-section with a diameter of 4 mm. Fix the inscription to the wall also with the help of a metal rod with a metal rod with a round cross-section and a diameter of 4 mm.


Notes:

1. All dimensions are approximate and require on-site verification.
2. All materials and colors are to be approved by the chief architect of the project.

*Inscriptions on the windows of "Brooklyn Pizza"  
made of flexible neon Scale 1:10*

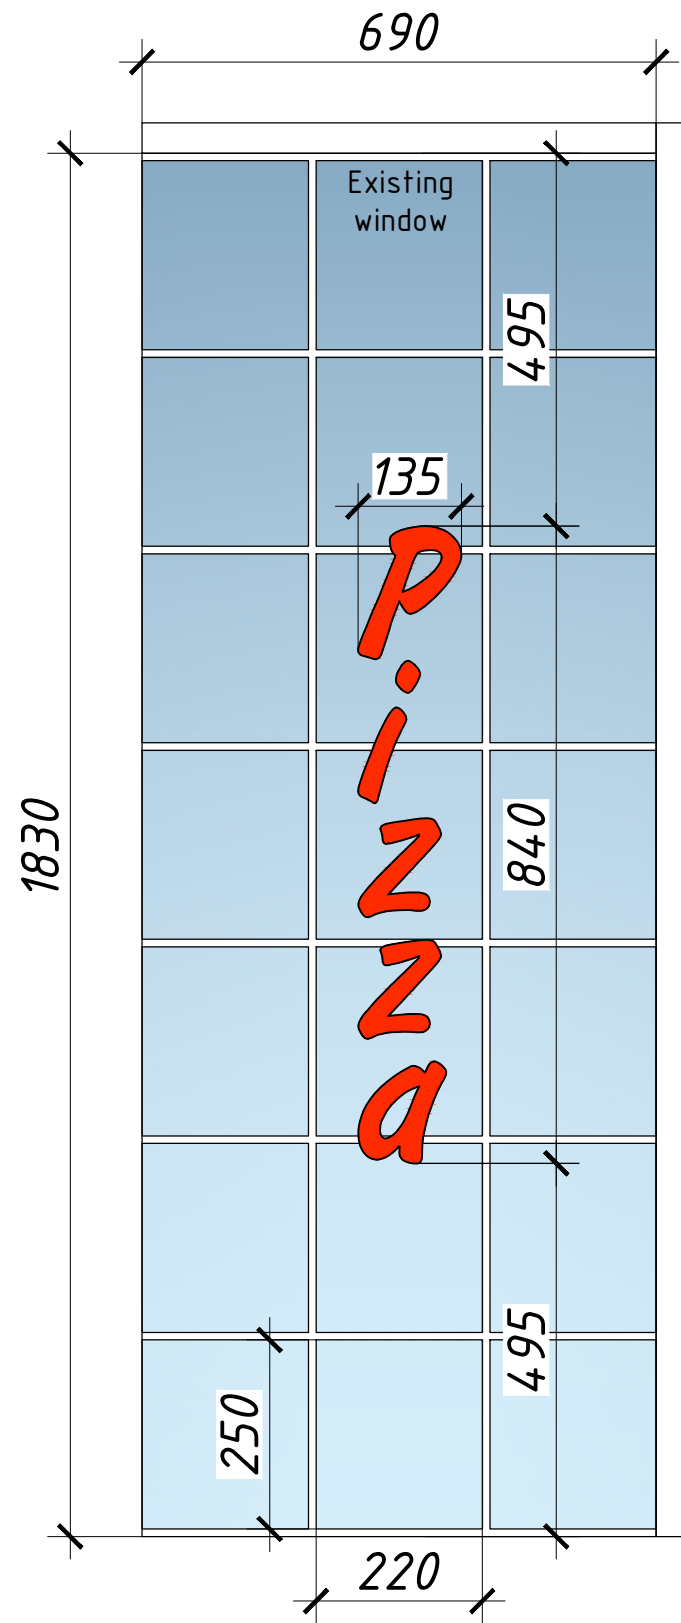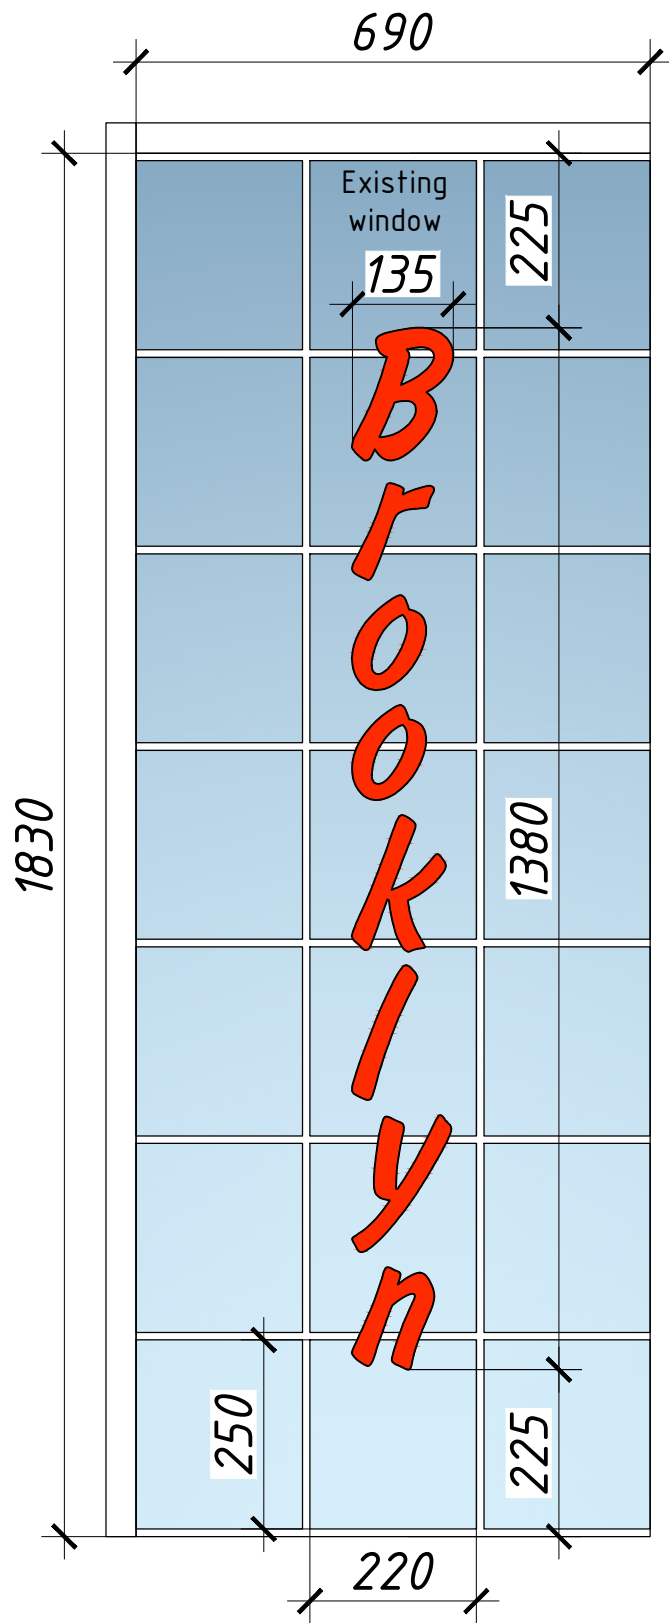

*Wooden menu box  
individual production Scale 1:10*

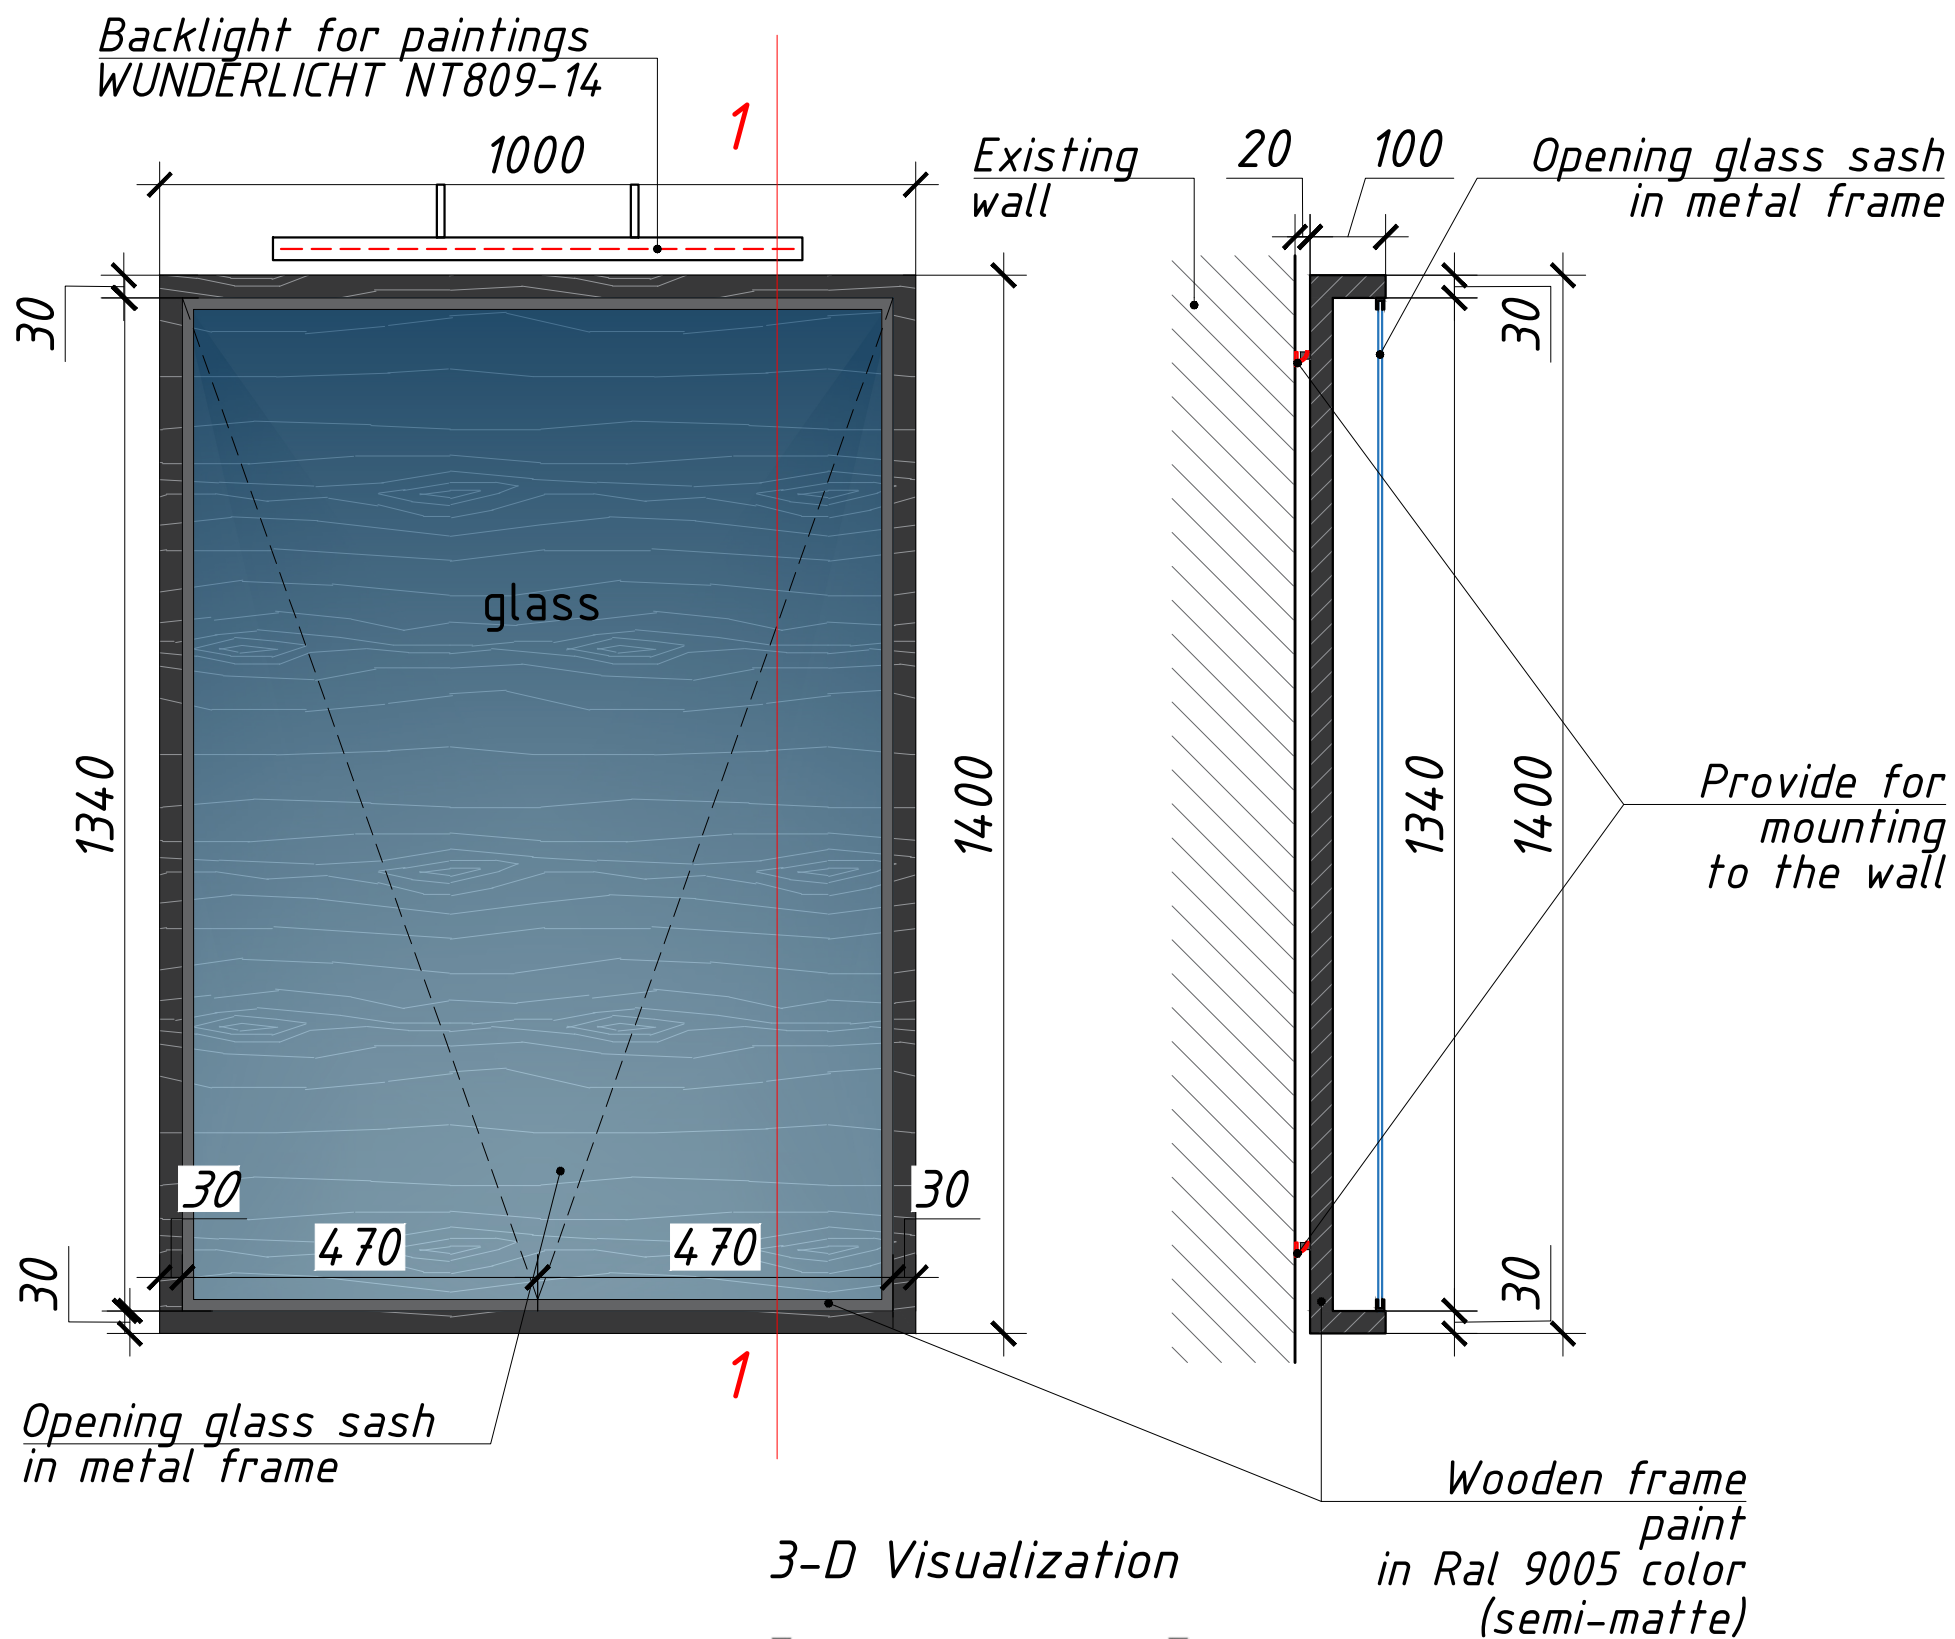


*Backlight for paintings  
WUNDERLICHT NT809-14*

*Opening glass sash  
in metal frame*

*Wooden frame  
paint  
in Ral 9005 color  
(semi-matte)*



*Metal signboard Scale 1:10*

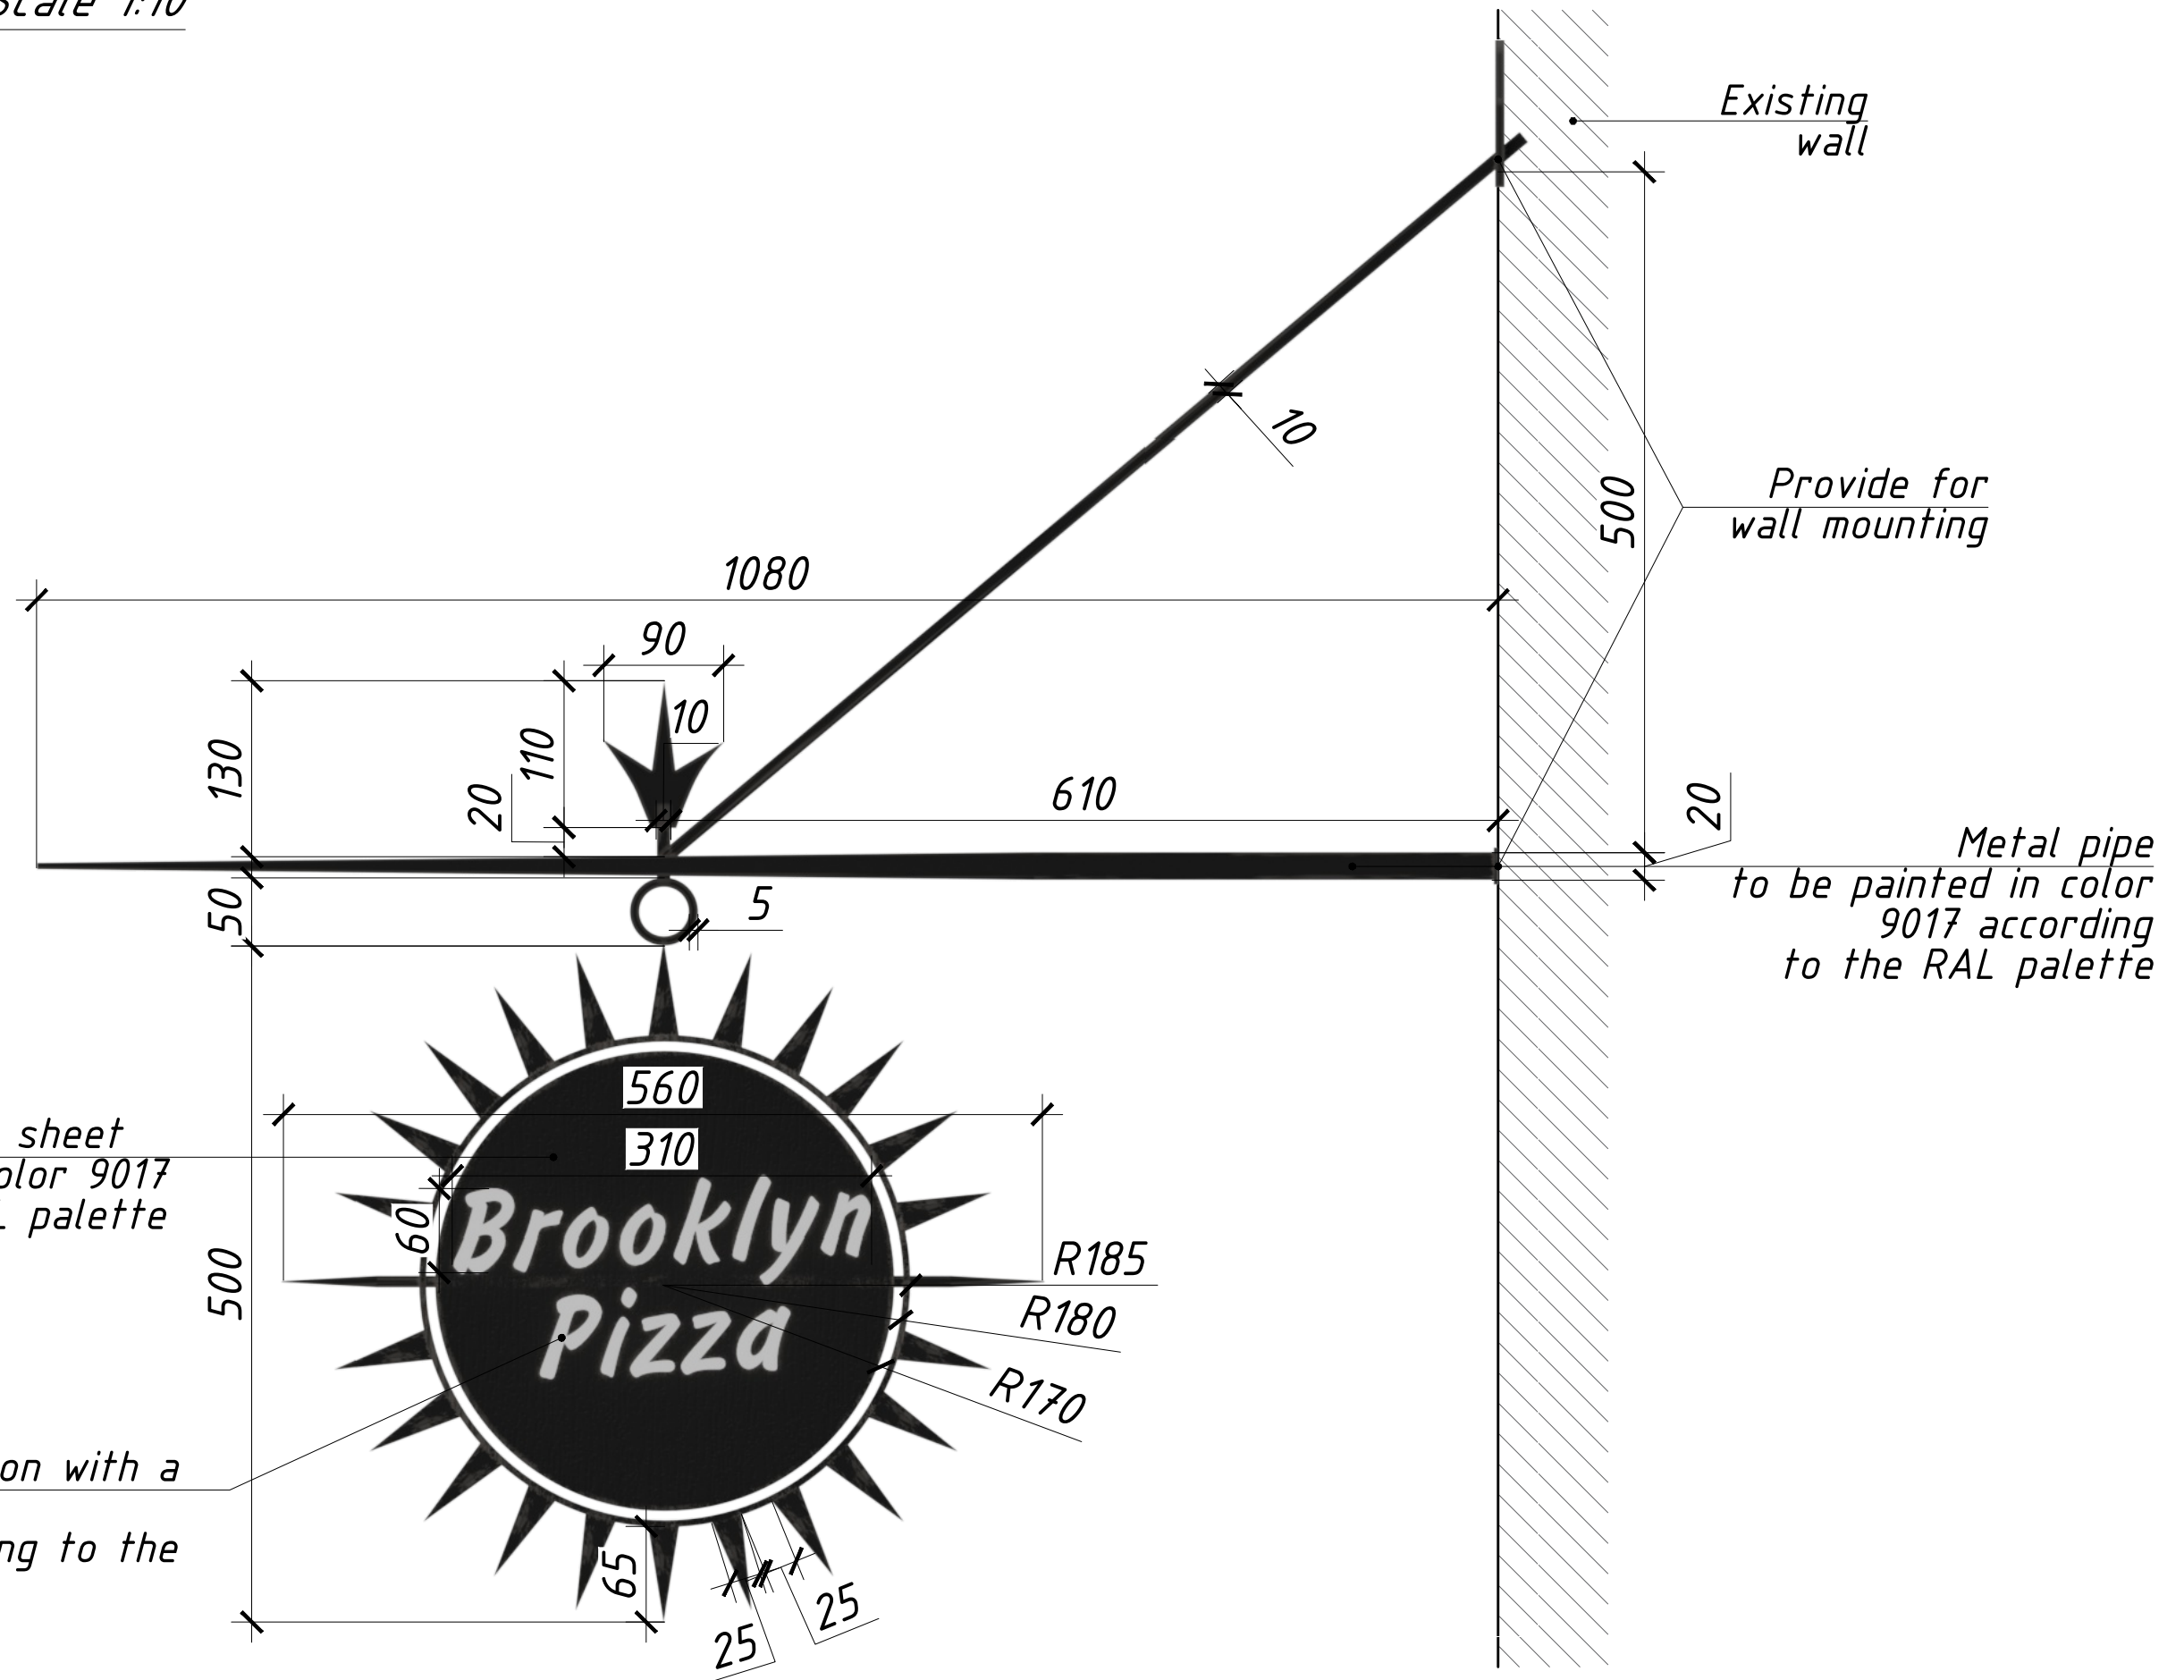

*To be made of metal sheet and painted in the color 9017 according to the RAL palette*

*Apply the inscription with a stencil color: 9010 according to the RAL palette*

**Notes:**

- 1. All dimensions are approximate and require on-site verification.*
- 2. All materials and colors are to be agreed with the chief architect of the project. colors and RAL*

|  |                        |                      |           |
|--|------------------------|----------------------|-----------|
| <b>БЮРО</b><br><small>АРХИТЕКТУРА И ДИЗАЙН</small> | MIMOSA TALLINN         | produced by: Sc 1:10 | pg. 05    |
|  | <i>Metal signboard</i> | Goncharenko O.S.     | <b>DP</b> |
|  |                        | Baskov G.A.          |           |