


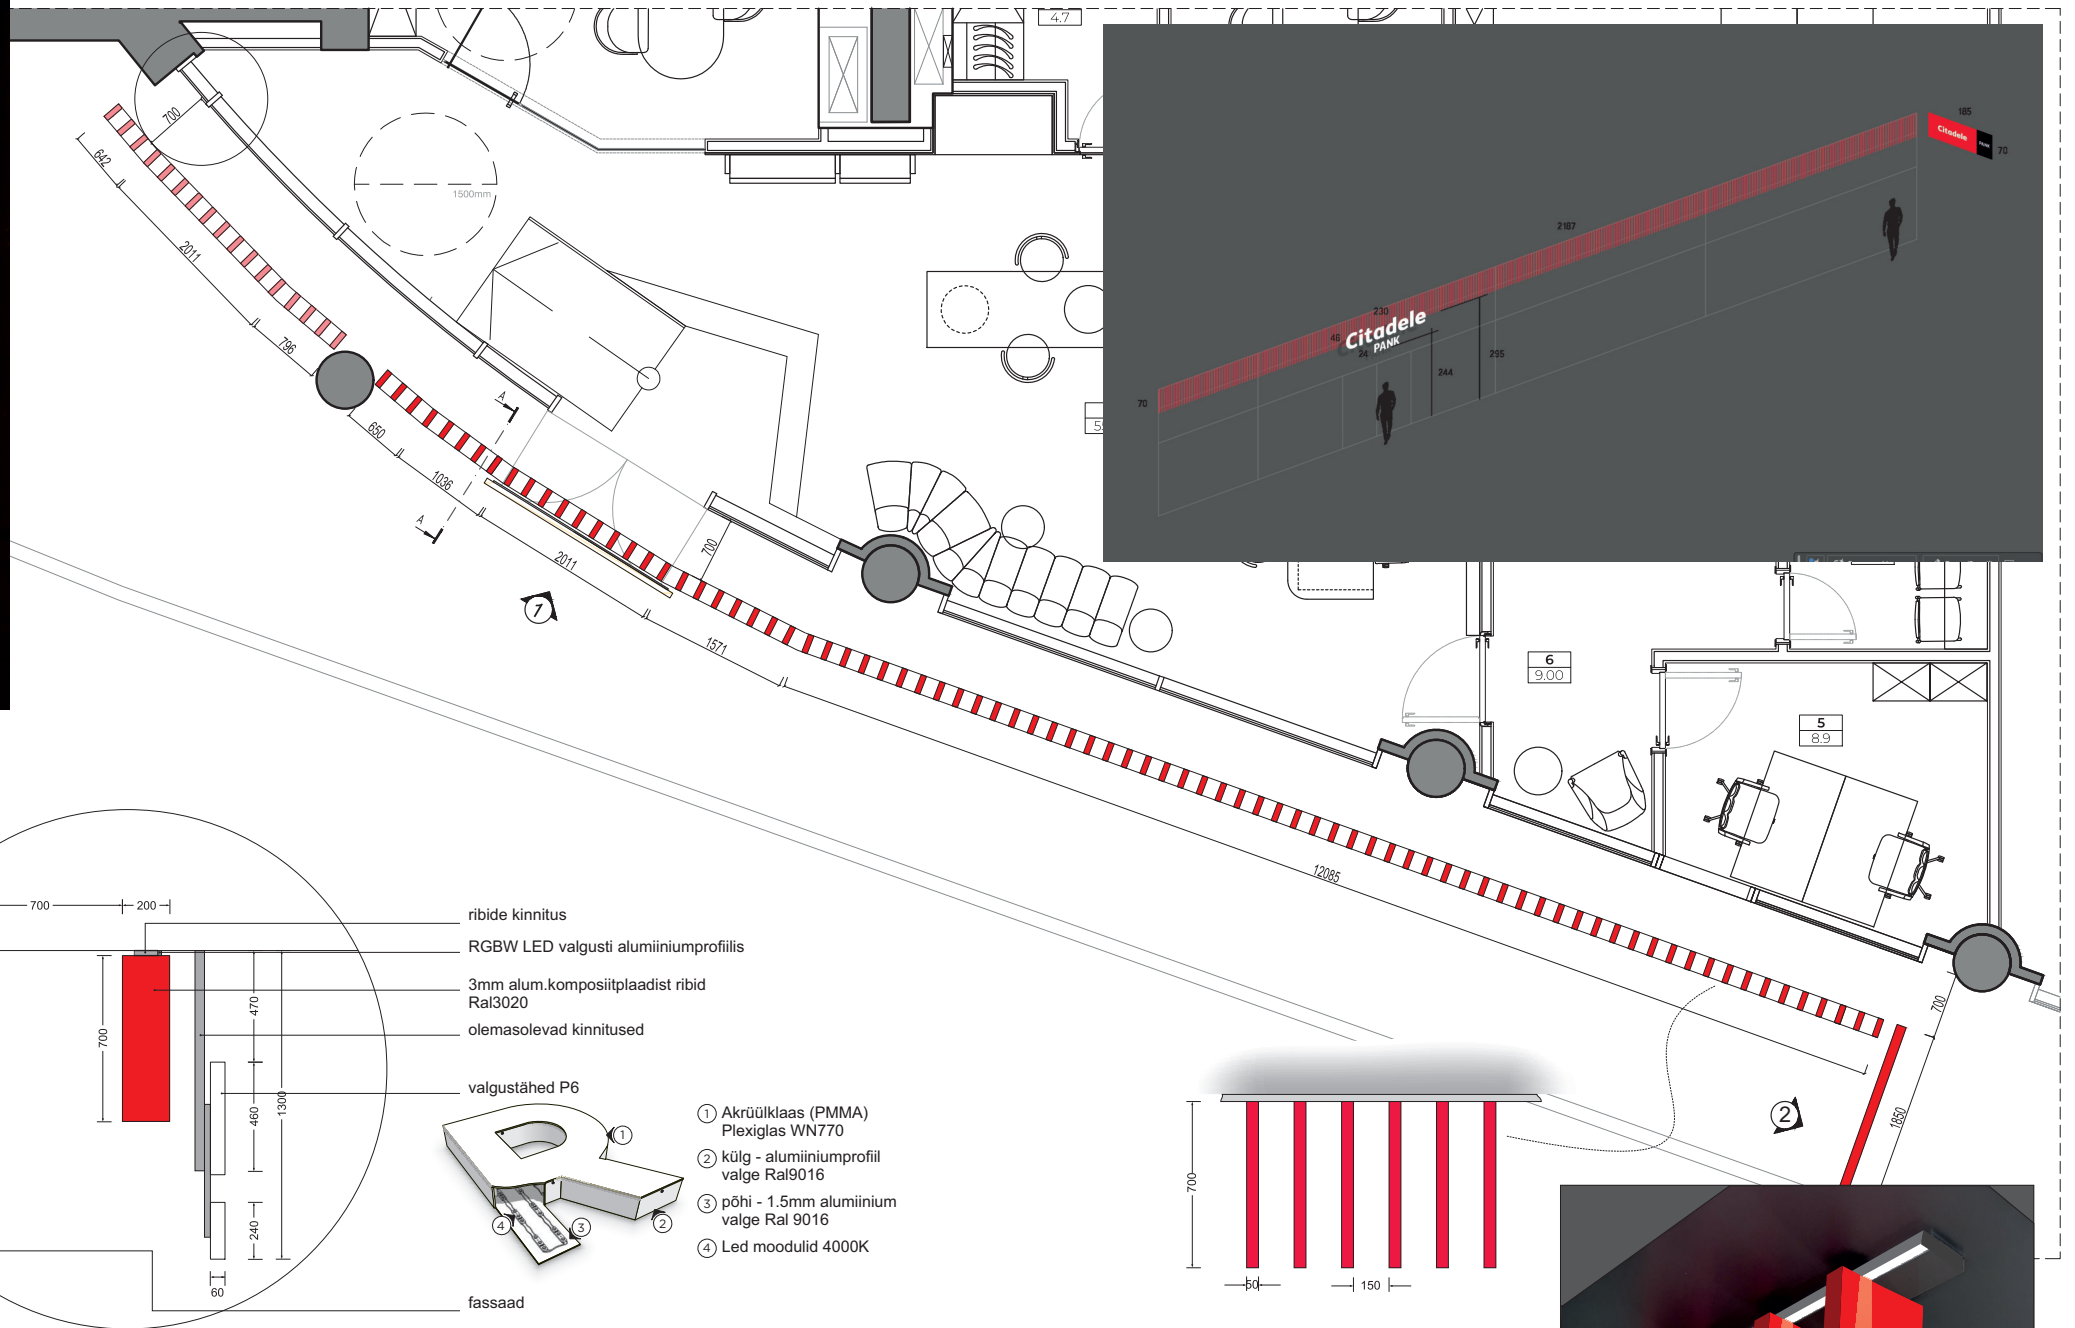


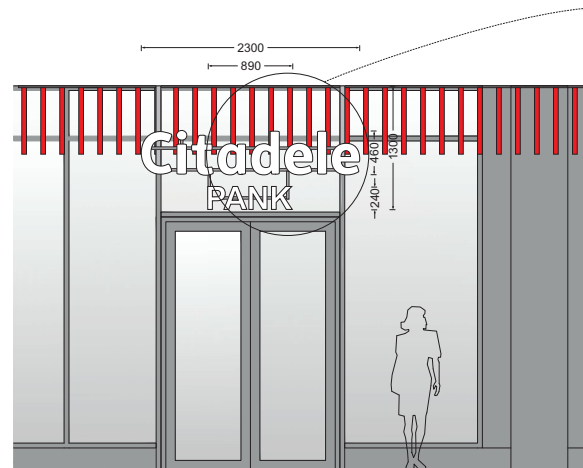

Vaade 1

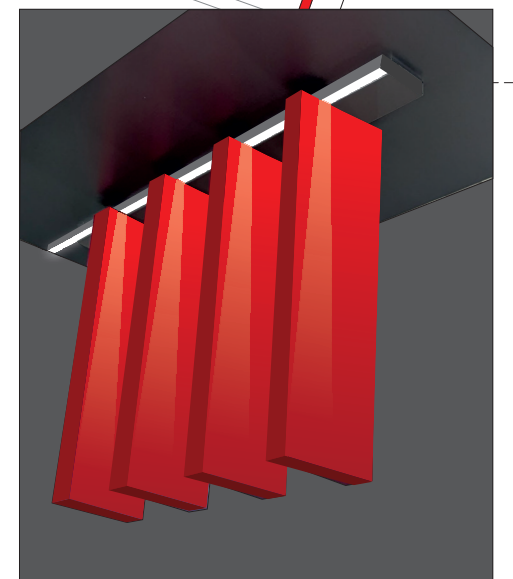

Vaade 2

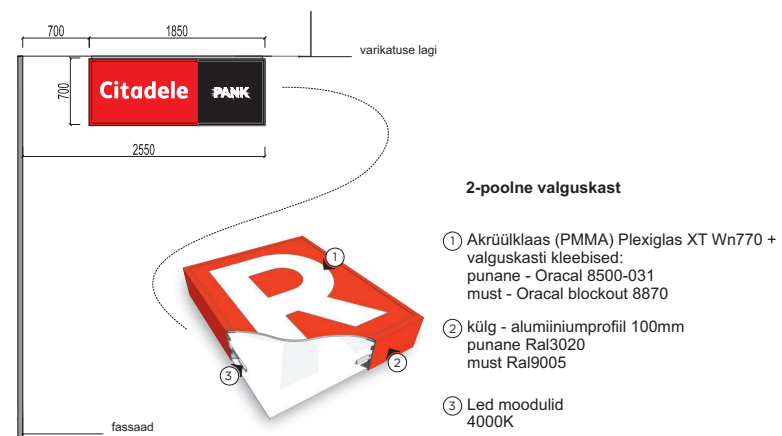

24.08.2026

CITADELE PANK
Kawe Plaza
reklaamide lahendus

DAG
REKLAM

www.dag.ee
Leola 63, Viljandi
tel: +372 435 4950